


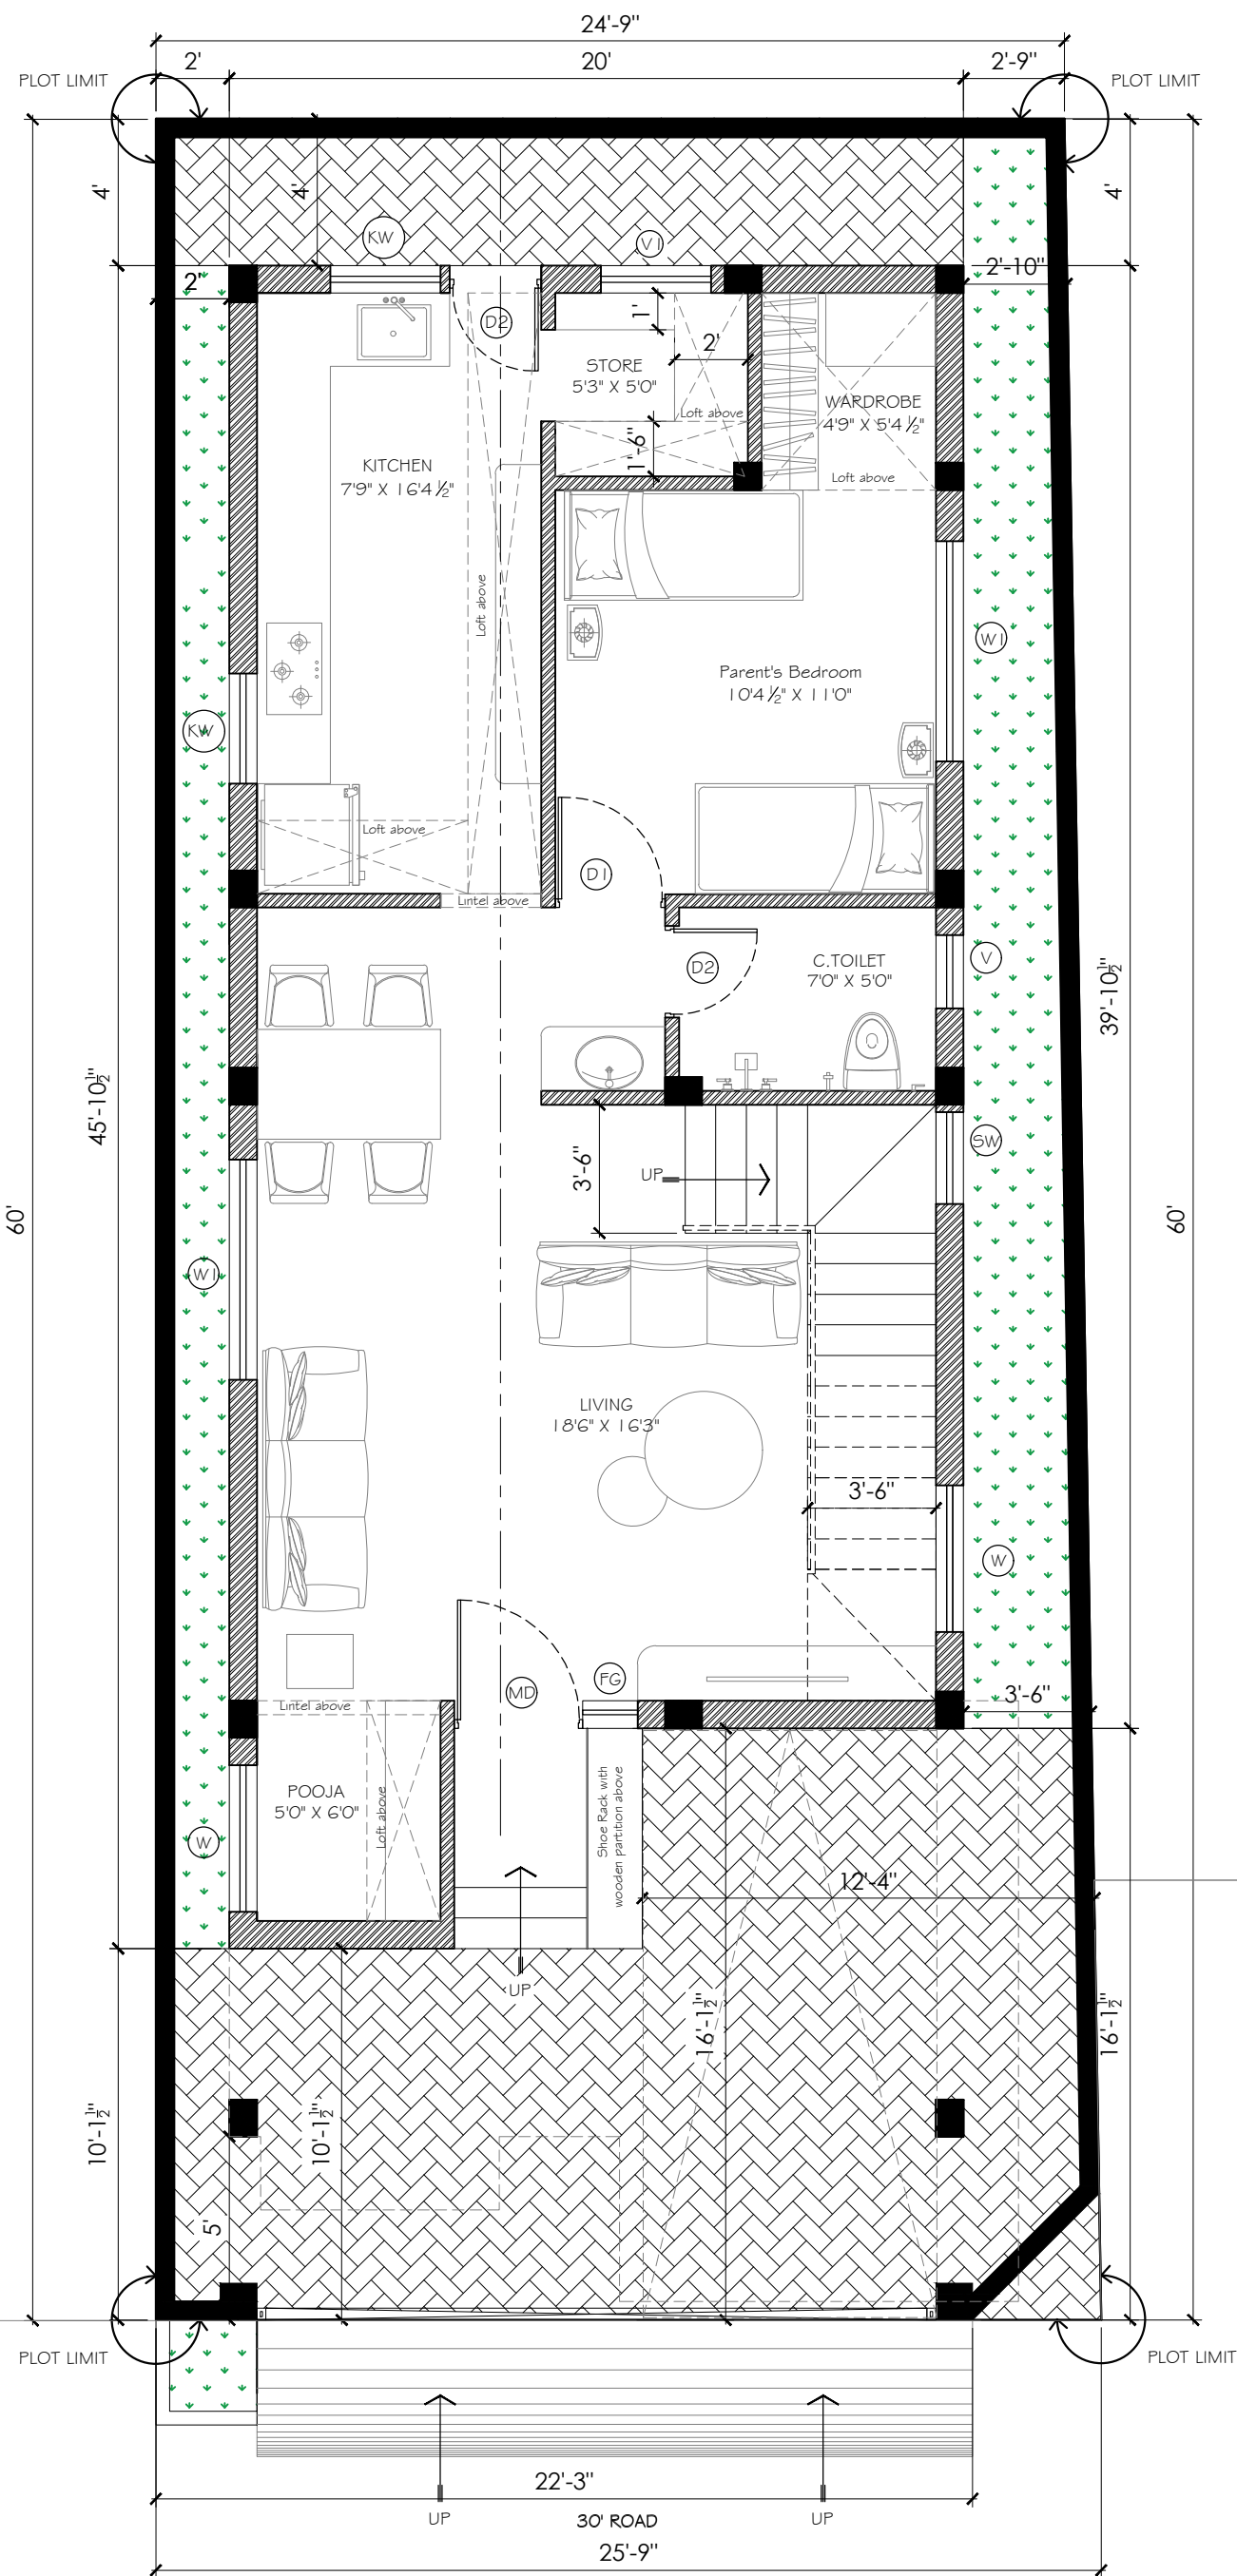


GROUND FLOOR	865 sqft
COVERED CAR PARK	235 sqft
FIRST FLOOR	1033 sqft
PERGOLA	75 sqft
HEADROOM	145 sqft
TOTAL	2353 sqft

TYPE	DESCRIPTION	SIZE
MD	MAIN DOOR	3'6"X7'0"
FG	FIXED GLASS	1'6"X5'6"
D1	DOOR	3'0"X7'0"
D2	DOOR	2'6"X7'0"
W	WINDOW	4'0"X4'0"
W1	WINDOW	6'0"X4'0"
KW	KITCHEN WINDOW	3'0"X3'6"
SW	STAIRCASE WINDOW AT MIDLANDING LVL	2'6"X6'0"
V	VENTILATOR	2'0"X3'0"
V1	VENTILATOR	3'0"X3'0"
BW	BAY WINDOW -CENTRE SIDES -FIXED GLASS	5'0"X5'6" 2'0"X5'6"

REVISION :-	
SL.NO	DESCRIPTION
	Date: 10/02/2023
1	New Scheme -as per client sketch
2	
3	

CLIENT DETAILS :-
Mr.Balasubramanian K

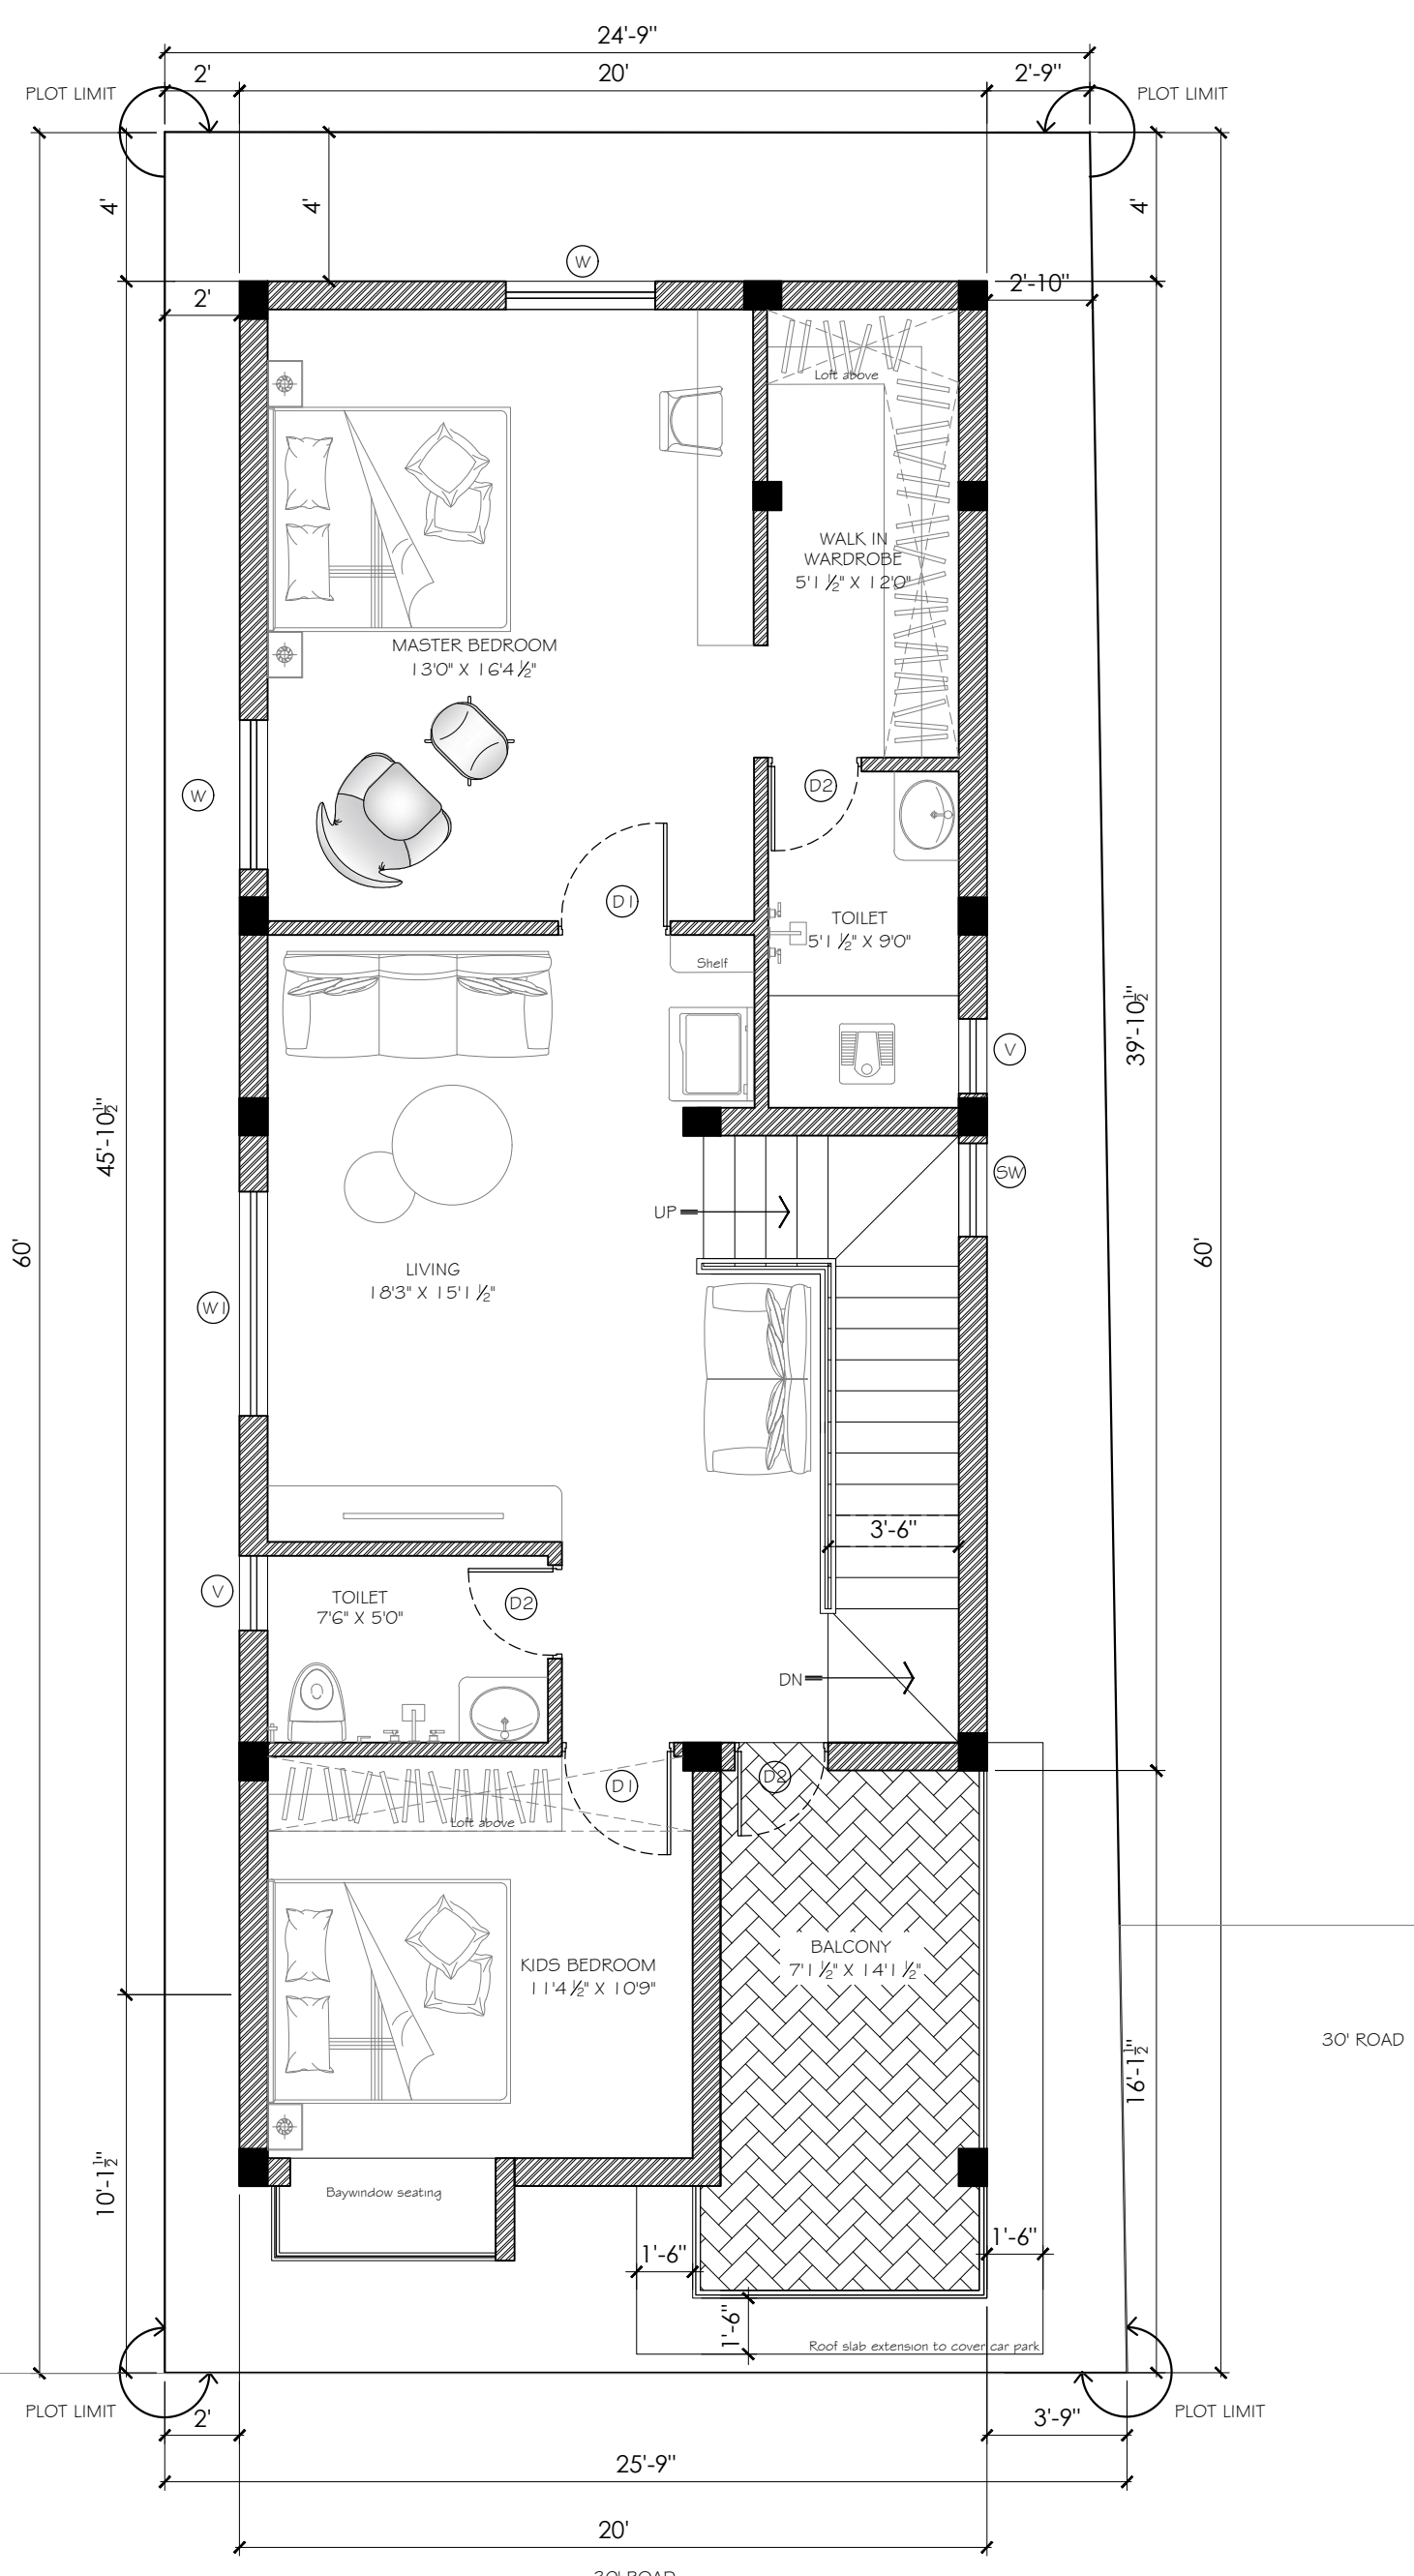

GROUND FLOOR	865 sqft
COVERED CAR PARK	235 sqft
FIRST FLOOR	1033 sqft
PERGOLA	75 sqft
HEADROOM	145 sqft
TOTAL	2353 sqft


TYPE	DESCRIPTION	SIZE
MD	MAIN DOOR	3'6"X7'0"
FG	FIXED GLASS	1'6"X5'6"
D1	DOOR	3'0"X7'0"
D2	DOOR	2'6"X7'0"
W	WINDOW	4'0"X4'0"
W1	WINDOW	6'0"X4'0"
KW	KITCHEN WINDOW	3'0"X3'6"
SW	STAIRCASE WINDOW AT MIDLANDING LVL	2'6"X6'0"
V	VENTILATOR	2'0"X3'0"
V1	VENTILATOR	3'0"X3'0"
BW	BAY WINDOW -CENTRE SIDES -FIXED GLASS	5'0"X5'6" 2'0"X5'6"

REVISION :-	
SL.NO	DESCRIPTION
	Date: 10/02/2023
1	New Scheme -as per client sketch
2	
3	

CLIENT DETAILS :-	
Mr.Balasubramanian K	

Proposed Residence
@Madipakkam ,Chennai

FIRST FLOOR PLAN	
Date :10.3.2023	SCALE :- 1/4"=1'0"
REV :06	

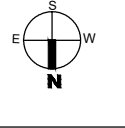

THE ABOVE DRAWING IS THE SOLE PROPERTY OF THE ARCHITECTS AND SHOULD NOT BE PUBLISHED OR USED OTHER WISE WITHOUT THE PRIOR CONSENT OF THE ARCHITECTS.



